

Area Schedule (GIA)	
Level	Area
00 - GROUND FLOOR	40.9 m ²
01 - FIRST FLOOR	40.9 m ²
	81.8 m ²

PLOT 9

--	--	--	--

REV	DESCRIPTION	DATE	BY

THIS DRAWING IS THE COPYRIGHT OF AINSLEY GOMMON ARCHITECTS. CHECK ALL DIMENSIONS ON SITE. DISCREPANCIES TO BE NOTIFIED TO ARCHITECT. ELEMENTS OF STRUCTURE SHOWN ARE INDICATIVE AND FOR GUIDANCE. FINAL DESIGN TO BE AS STRUCTURAL ENGINEERS DETAILS AND SPECIFICATION.

PROJECT
CEFN Y BEDD
 for KINGSCROWN
 PROPERTIES

DRAWING TITLE
4P2B HOUSE NARROW

SCALE	DATE	DRAWN	CHECKED
1 : 100 @A3	27/09/22	OR	SV

DRAWING STATUS
PLANNING

JOB No	DRAWING No	REVISION
C1101	106	


AG | **A** **AINSLEY GOMMON ARCHITECTS**

THE OLD POLICE STATION, 15 GLYNNE WAY, HAWARDEN, CH5 3NS
 Tel: 01244 537 100 | wales@agarchitects.co.uk | www.agarchitects.co.uk

Ainsley Gommon Architects Ltd. Registered in England & Wales No. 4187948
 Registered Office: 1 Price Street, Hamilton Square, Birkenhead CH41 6JN

PRINTED: 31/10/2022 12:53:20

A3

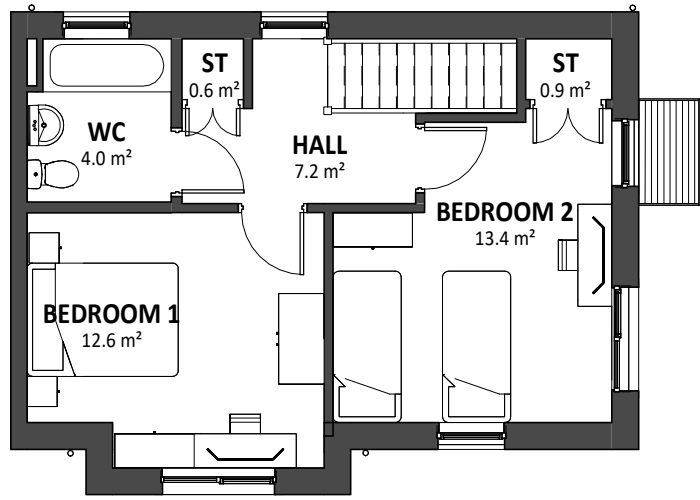

01 - FIRST FLOOR

SCALE: 1 : 100




FRONT ELEVATION

SCALE: 1 : 100



SOUTH ELEVATION

SCALE: 1 : 100

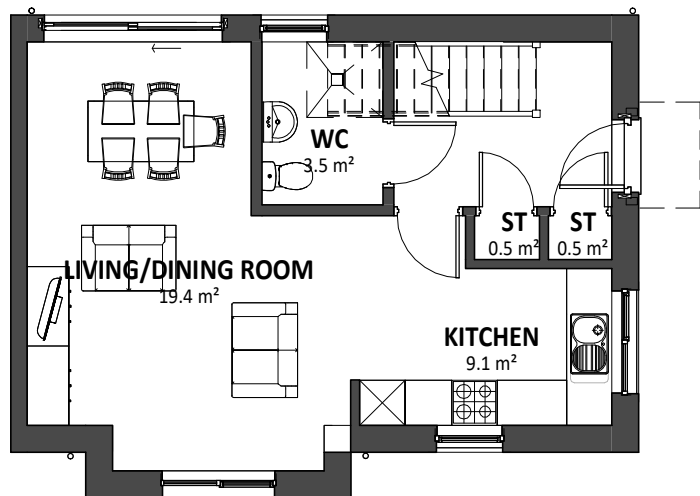

00 - GROUND FLOOR


SCALE: 1 : 100



SIDE ELEVATION

SCALE: 1 : 100

- MATERIAL KEY**
 - TO LOCAL AUTHORITY APPROVAL
- SLATE ROOF/CONCRETE TILE
 - ROUGH CAST RENDER - OFF WHITE
 - BRICK
 - WINDOWS AND DOORS - UPVC OR HIGH PERFORMANCE TIMBER - DARK GREY ANTHRACITE
 - FACIAS, SOFFITS AND RWG'S - BLACK OR GREY UPVC

 

VISUAL SCALE 1:100 @ A3