


FIRST FLOOR PLAN

1 : 100

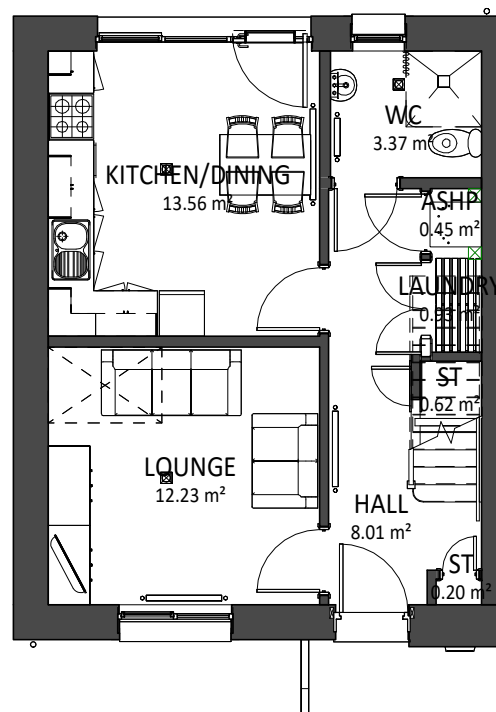

GROUND FLOOR PLAN

1 : 100




FRONT ELEVATION

1 : 100

REAR ELEVATION


 


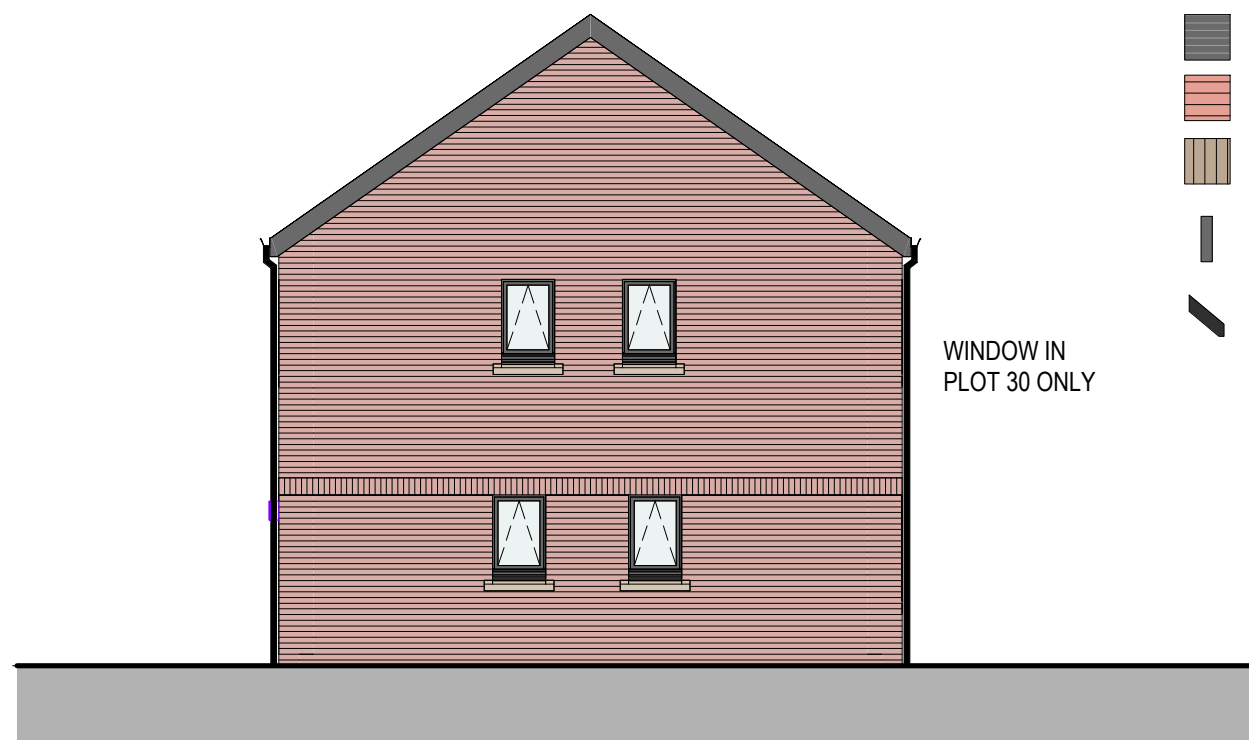
1 : 100



SIDE ELEVATION

1 : 100

MATERIAL KEY

-  SLATE ROOF/CONCRETE TILE
-  BRICK
-  TIMBER CLADDING
-  WINDOWS AND DOORS - UPVC GRAPHITE
-  FACIAS, SOFFITS AND RWG'S - UPVC

WINDOW IN PLOT 30 ONLY



VISUAL SCALE 1:100 @ A3

Area Schedule (GIA)	
GROUND FLOOR	42.0 m ²
FIRST FLOOR	42.0 m ²
83.9 m ²	

PLOT 29
PLOT HANDED 30

--	--	--	--

REV	DESCRIPTION	DATE	BY

THIS DRAWING IS THE COPYRIGHT OF AINSLEY GOMMON ARCHITECTS. DO NOT SCALE FROM THIS DRAWING. WORK TO FIGURED DIMENSIONS ONLY. CHECK ALL DIMENSIONS ON SITE. ANY DISCREPANCIES TO BE NOTIFIED TO THE ARCHITECT. ELEMENTS OF STRUCTURE SHOWN ARE INDICATIVE AND FOR GUIDANCE. FINAL DESIGN TO BE AS STRUCTURAL ENGINEERS DETAILS AND SPECIFICATION.

PROJECT
CEFNY-BEDD
for KINGSCROWN
PROPERTIES

DRAWING TITLE
4P2B - HOUSE

SCALE	@A3	DATE	DRAWN	CHECKED
1 : 100		07/10/22	IO	SV

DRAWING STATUS
PRELIMINARY

JOB No	DRAWING No	REVISION
C1031	107	



THE OLD POLICE STATION, 15 GLYNNE WAY, HAWARDEN, CH5 3NS
Tel: 01244 537 100 | wales@agarchitects.co.uk | www.agarchitects.co.uk

Ainsley Gomon Architects Ltd. Registered in England & Wales No. 4187948
Registered Office: 1 Price Street, Hamilton Square, Birkenhead CH41 6JN

PRINTED: 31/10/2022 12:57:15

A3