


## **GROUND FLOOR**

SCALE: 1:50

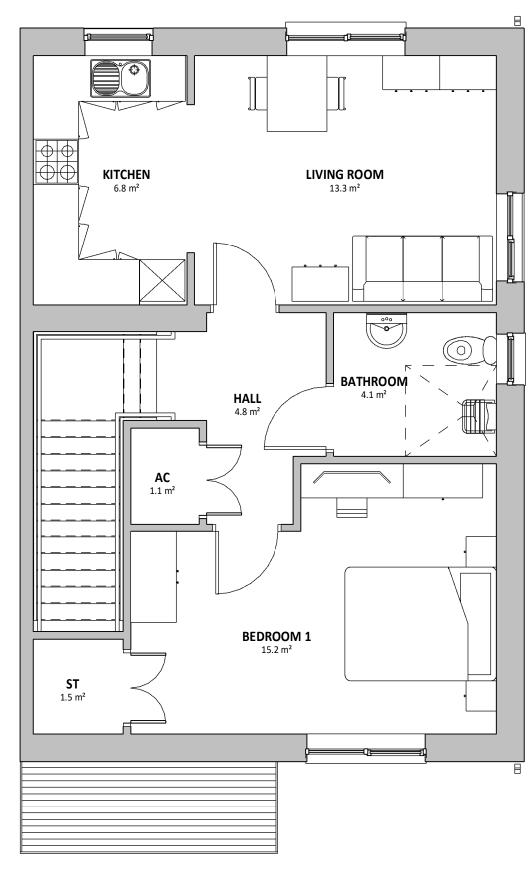

## **FIRST FLOOR**

SCALE: 1:50



VISUAL SCALE 1:50 @ A3

Area Schedule (GIA)		
Level	Area	
01 - FIRST FLOOR	54.9 m <sup>2</sup>	

54.9 m<sup>2</sup>

## PLOT - 19-20

00 - GROUND FLOOR

REV	DESCRIPTION	DATE	BY

THIS DRAWING IS THE COPYRIGHT OF AINSLEY GOMMON ARCHITECTS. CHECK ALL DIMENSIONS ON SITE. DISCREPANCIES TO BE NOTIFIED TO ARCHITECT. ELEMENTS OF STRUCTURE SHOWN ARE INDICATIVE AND FOR GUIDANCE. FINAL DESIGN TO BE AS STRUCTURAL ENGINEERS DETAILS AND SPECIFICATION. DO NOT SCALE FROM THIS DRAWING. WORK TO FIGURED DIMENSIONS ONLY.

## SITE AT BONTNEWYDD for KINGSCROWN PROPERTIES

DRAWING TITLE 2P1B FLAT - GROUND FLOOR AND FIRST FLOOR PLANS - REAR WINDOW

SCALE	DATE	DRAWN   CHECKED	
1:50 @A	3 08/12/22	IO SV	
DRAWING			
STATUS	PRELIMINARY		
JOB No	DRAWING No	REVISION	
C1104	021		
		AINSLEY	
		GOMMON	
		ARCHITECTS	
		AY, HAWARDEN, CH5 3NS k   www.agarchitects.co.uk	
		ingland & Wales No.4187948 are, Birkenhead CH41 6JN	
		A 7	

