



GROUND FLOOR

SCALE: 1:50

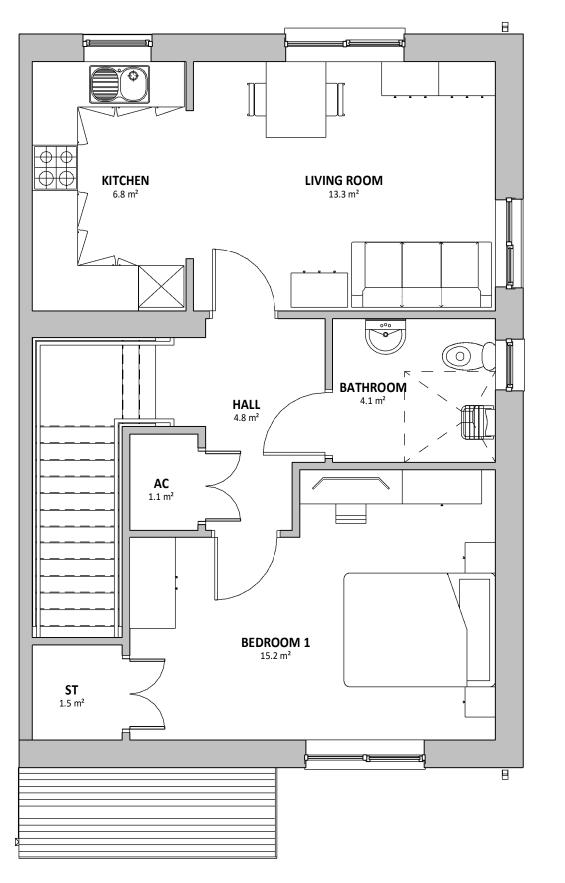

FIRST FLOOR

SCALE: 1:50

 

Area Schedule (GIA)	
Level	Area

01 - FIRST FLOOR	54.9 m²
00 - GROUND FLOOR	54.9 m ²

PLOT - 9-10, 15-16

А	PLOT NO. CHANGED AND CANOPY TRELLIS ADDED	16/01/23	Ю
REV	DESCRIPTION	DATE	ВҮ

THIS DRAWING IS THE COPYRIGHT OF AINSLEY GOMMON ARCHITECTS. CHECK ALL DIMENSIONS ON SITE. DISCREPANCIES TO BE NOTIFIED TO ARCHITECT. ELEMENTS OF STRUCTURE SHOWN ARE INDICATIVE AND FOR GUIDANCE. FINAL DESIGN TO BE AS STRUCTURAL ENGINEERS DETAILS AND SPECIFICATION. DO NOT SCALE FROM THIS DRAWING. WORK TO FIGURED DIMENSIONS ONLY.

PROJECT

SITE AT BONTNEWYDD for KINGSCROWN PROPERTIES

DRAWING TITLE

2P1B FLAT - GROUND FLOOR AND FIRST FLOOR PLANS

SCALE 1:50 @A	DATE	DRAWN TA	SV	
DRAWING STATUS	PRELIM	PRELIMINARY		
JOB No	DRAWING N	o REV	ISION	
C1104	010	Α		



THE OLD POLICE STATION, 15 GLYNNE WAY, HAWARDEN, CH5 3NS
Tel: 01244 537 100 | wales@agarchitects.co.uk | www.agarchitects.co.uk

Ainsley Gommon Architects Ltd. Registered in England & Wales No.4187948
Registered Office: 1 Price Street, Hamilton Square, Birkenhead CH41 6JN

PRINTED: 16/01/2023 15:38:59

