



REV	DESCRIPTION	DATE	BY
A	UPDATE SITE POST VISIT	08/09/22	OR



THIS DRAWING IS THE COPYRIGHT OF AINSLEY GOMMON ARCHITECTS. CHECK ALL DIMENSIONS ON SITE. DISCREPANCIES TO BE NOTIFIED TO ARCHITECT. ELEMENTS OF STRUCTURE SHOWN ARE INDICATIVE AND FOR GUIDANCE. FINAL DESIGN TO BE AS STRUCTURAL ENGINEERS DETAILS AND SPECIFICATION.

PROJECT
CEFN-Y-BEDD
 for Kingscross Properties

DRAWING TITLE
EXISTING SITE PLAN

SCALE	DATE	DRAWN	CHECKED
1:200 @ A1	20/11/15	Author	Checker
DRAWING STATUS	PLANNING		
JOB No	DRAWING No	REVISION	
C1101	002	A	

AG | **A** **AINSLEY GOMMON ARCHITECTS**
 THE OLD POLICE STATION, 15 GYLNNE WAY, HAWARDEN, CHS 3HS
 Tel: 01244 537 100 | wales@agarchitects.co.uk | www.agarchitects.co.uk
 Ainsley Gommon Architects Ltd. Registered in England & Wales No. 4187948
 Registered Office: 1 Price Street, Hamilton Square, Birmingham B1 3LN
 PRINTED: 01/11/2022 14:17:18

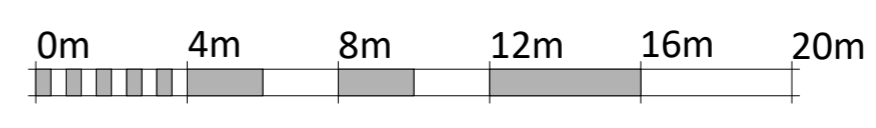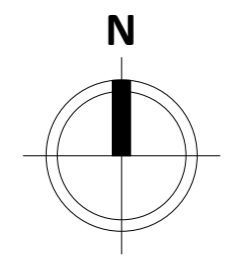

VISUAL SCALE 1:200 @ A1