




FRONT ELEVATION

SCALE: 1 : 100



REAR ELEVATION

SCALE: 1 : 100

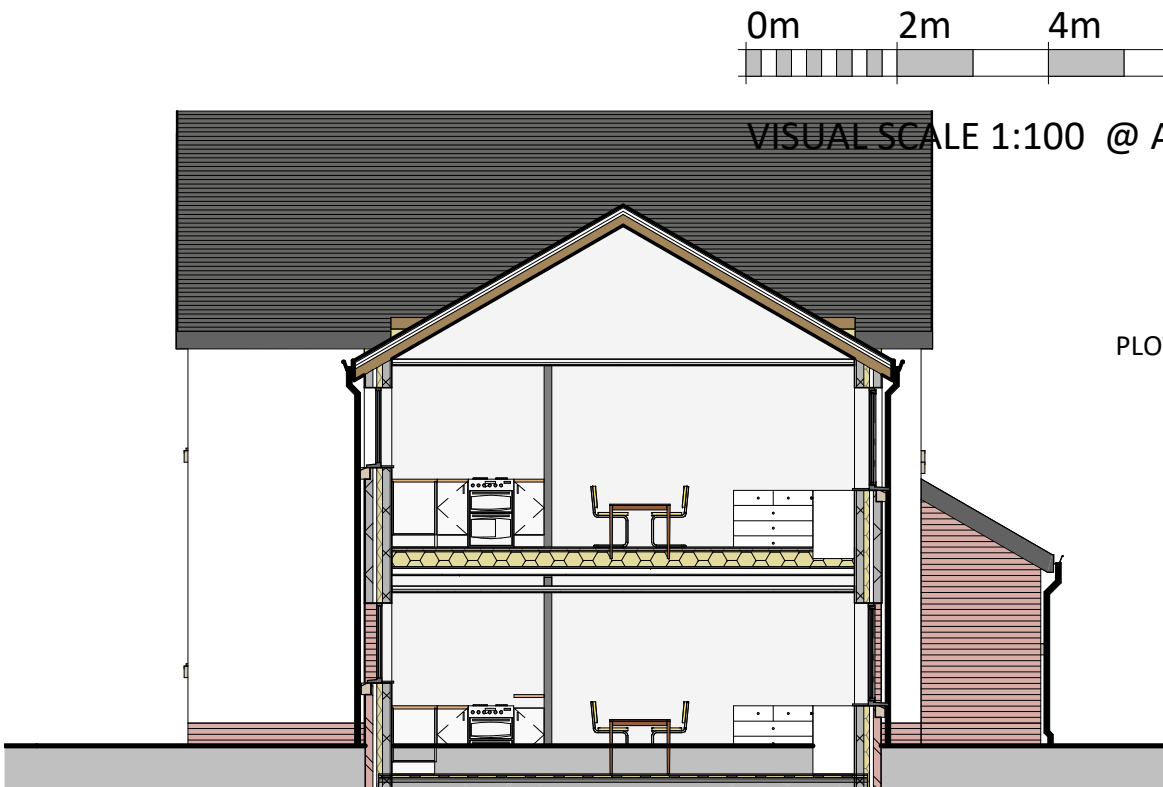

SIDE ELEVATION 1

SCALE: 1 : 100



SIDE ELEVATION 2

SCALE: 1 : 100

REV	DESCRIPTION	DATE	BY

THIS DRAWING IS THE COPYRIGHT OF AINSLEY GOMMON ARCHITECTS. CHECK ALL DIMENSIONS ON SITE. DISCREPANCIES TO BE NOTIFIED TO ARCHITECT. ELEMENTS OF STRUCTURE SHOWN ARE INDICATIVE AND FOR GUIDANCE. FINAL DESIGN TO BE AS STRUCTURAL ENGINEERS DETAILS AND SPECIFICATION. DO NOT SCALE FROM THIS DRAWING. WORK TO FIGURED DIMENSIONS ONLY.

PROJECT
SITE AT BONTNEWYDD
for KINGSCROWN
PROPERTIES

DRAWING TITLE
3P2B FLAT - ELEVATIONS
(HANDED) - PLOT 5-6

SCALE 1 : 100 @A3	DATE 21/12/22	DRAWN IO	CHECKED SV
DRAWING STATUS PRELIMINARY			
JOB No C1104	DRAWING No 037	REVISION	