





FRONT ELEVATION

SCALE: 1 : 100

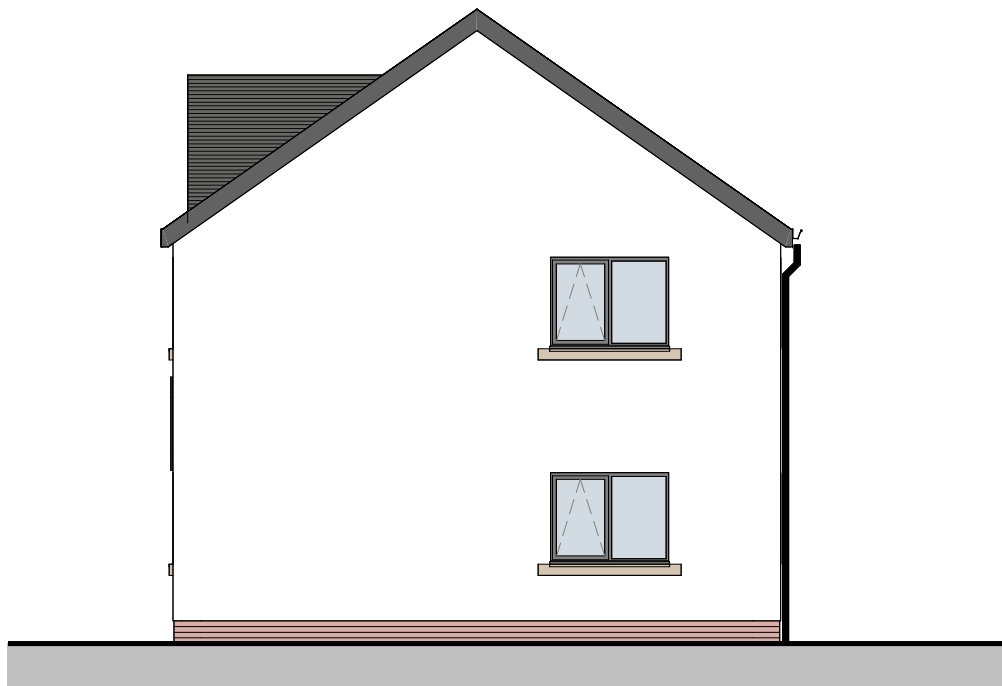


REAR ELEVATION

SCALE: 1 : 100

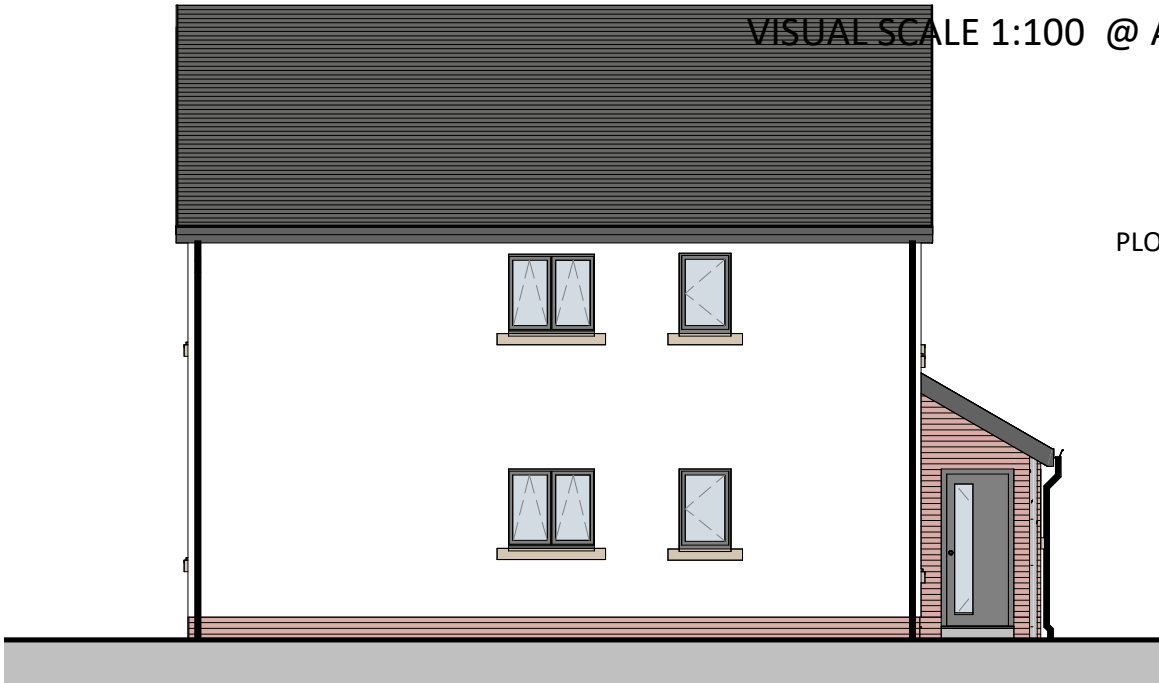


SIDE ELEVATION 1

SCALE: 1 : 100

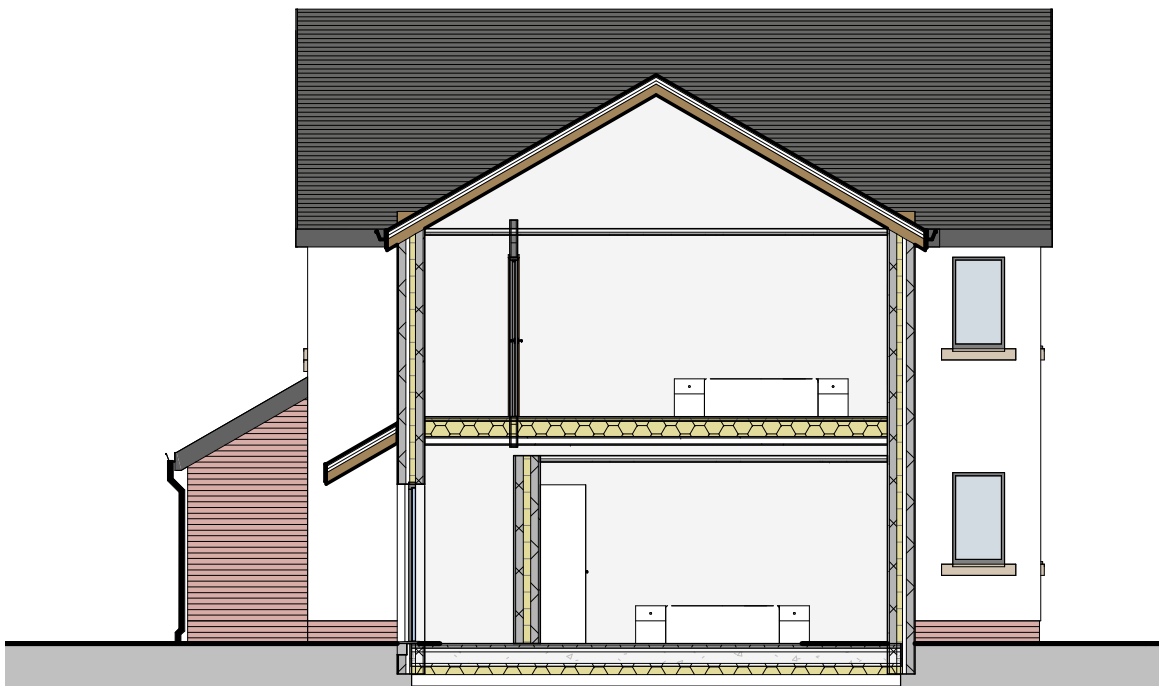

SIDE ELEVATION 2

SCALE: 1 : 100

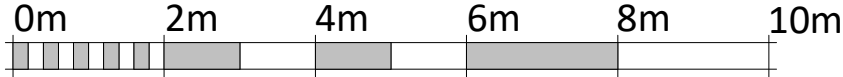

VISUAL SCALE 1:100 @ A3

PLOT - 23-24

A		SET OF WINDOWS REMOVED ON BEDROOM 2	11/01/23	TA
REV	DESCRIPTION		DATE	BY

THIS DRAWING IS THE COPYRIGHT OF AINSLEY GOMMON ARCHITECTS. CHECK ALL DIMENSIONS ON SITE. DISCREPANCIES TO BE NOTIFIED TO ARCHITECT. ELEMENTS OF STRUCTURE SHOWN ARE INDICATIVE AND FOR GUIDANCE. FINAL DESIGN TO BE AS STRUCTURAL ENGINEERS DETAILS AND SPECIFICATION. DO NOT SCALE FROM THIS DRAWING. WORK TO FIGURED DIMENSIONS ONLY.

PROJECT
SITE AT BONTNEWYDD
for KINGSCROWN
PROPERTIES

DRAWING TITLE
3P2B FLAT - ELEVATIONS
SIDE WINDOWS

SCALE	DATE	DRAWN	CHECKED
1 : 100 @A3	04/01/23	IO	SV
DRAWING STATUS	PRELIMINARY		
JOB No	DRAWING No	REVISION	
C1104	036	A	

AG

A

AINSLEY GOMMON ARCHITECTS

THE OLD POLICE STATION, 15 GLYNNE WAY, HAWARDEN, CH5 3NS
Tel: 01244 537 100 | wales@agarchitects.co.uk | www.agarchitects.co.uk

Ainsley Gomon Architects Ltd. Registered in England & Wales No. 4187948
Registered Office: 1 Price Street, Hamilton Square, Birkenhead CH41 6JN

PRINTED: 11/01/2023 16:50:31

A3