



GROUND FLOOR (HANDED)

SCALE: 1:50

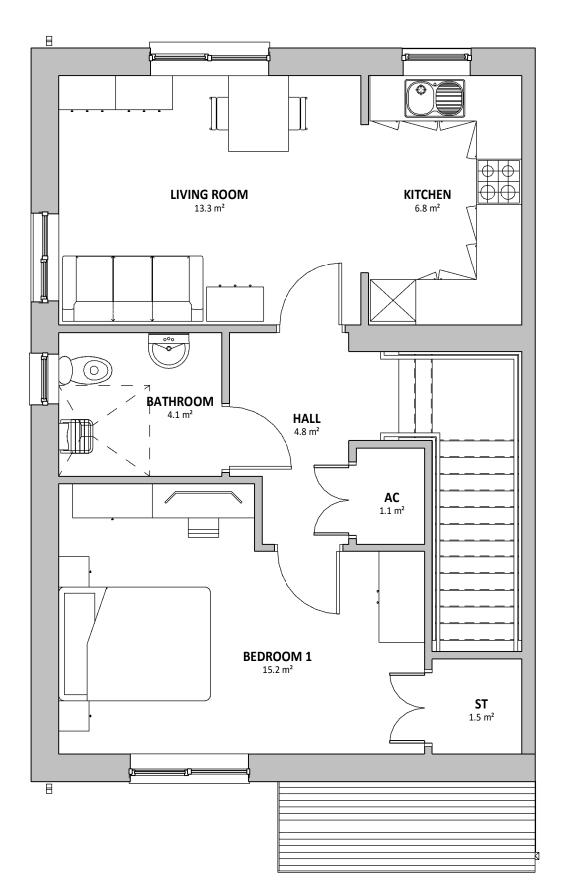

FIRST FLOOR (HANDED)


SCALE: 1:50

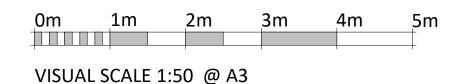

Area Schedule (G	IA) 2P1B
Level	Area

01 - FIRST FLOOR	54.9 m²
00 - GROUND FLOOR	54.9 m²

PLOT - 7-8

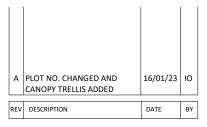

THIS DRAWING IS THE COPYRIGHT OF AINSLEY GOMMON ARCHITECTS. CHECK ALL DIMENSIONS ON SITE. DISCREPANCIES TO BE NOTHED TO ARCHITECT. ELEMENTS OF STRUCTURE SHOWN ARE INDICATIVE AND FOR GUIDANCE. FINAL DESIGN TO BE AS STRUCTURAL ENGINEERS DETAILS AND SPECIFICATION. DO NOT SCALE FROM THIS DRAWING. WORK TO FIGURED DIMENSIONS ONLY.

PROJECT

SITE AT BONTNEWYDD for KINGSCROWN PROPERTIES

DRAWING TITLE

2P1B FLAT - GROUND FLOOR AND FIRST FLOOR PLANS BRICK (HANDED)

SCALE 1:50 @A	DATE DA	RAWN TA	CHECKED
DRAWING STATUS	PRELIMINARY		
JOB No C1104	DRAWING No	RE\	/ISION



THE OLD POLICE STATION, 15 GLYNNE WAY, HAWARDEN, CH5 3NS

Ainsley Gommon Architects Ltd. Registered in England & Wales No.4187948
Registered Office: 1 Price Street, Hamilton Square, Birkenhead CH41 6JN

PRINTED: 16/01/2023 15:40:47

