





SCALE: 1:50

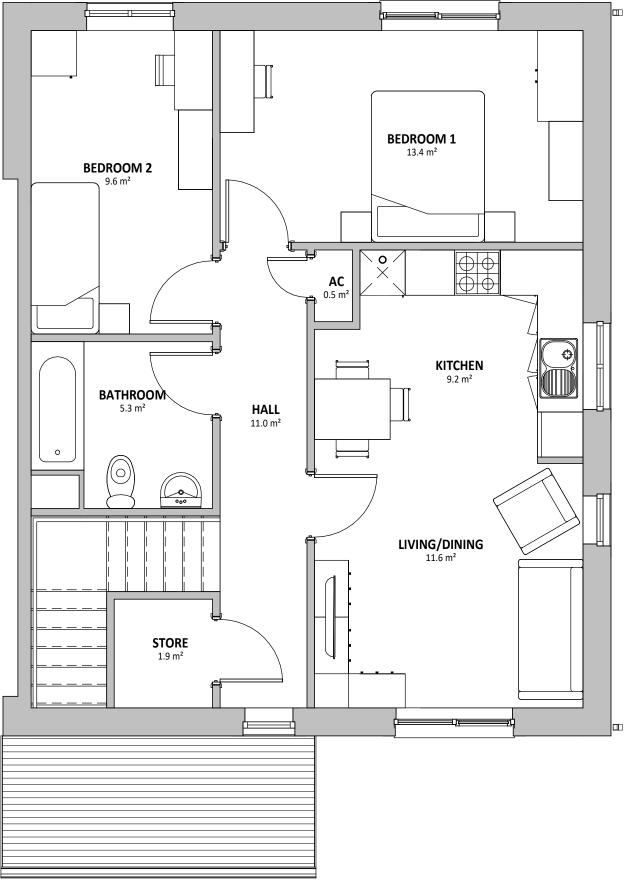

## 01 - FIRST FLOOR (HANDED)

VISUAL SCALE 1:50 @ A3

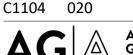

1:50 @A3 05/01/23

AINSLEY GOMMON ARCHITECTS

REVISION

DATE | DRAWN | CHECKED

**PRELIMINARY** 

DRAWING No

IO SV

DATE BY

THE OLD POLICE STATION, 15 GLYNNE WAY, HAWARDEN, CH5 31
Tel: 01244 537 100 | wales@agarchitects.co.uk | www.agarchitects.co.uk

Area Schedule (GIA) 3P2B

65.3 m<sup>2</sup>

Level

00 - GROUND FLOOR 67.7 m<sup>2</sup>

01 - FIRST FLOOR

PLOT - 5-6

REV DESCRIPTION

DIMENSIONS ONLY.

THIS DRAWING IS THE COPYRIGHT OF AINSLEY GOMMON

ARCHITECTS. CHECK ALL DIMENSIONS ON SITE. DISCREPANCIES TO BE NOTIFIED TO ARCHITECT. ELEMENTS OF STRUCTURE

BE AS STRUCTURAL ENGINEERS DETAILS AND SPECIFICATION
DO NOT SCALE FROM THIS DRAWING. WORK TO FIGURED

SITE AT BONTNEWYDD

3P2B FLAT - GROUND FLOOR AND FIRST FLOOR PLANS (HANDED) - PLOT 5-6

for KINGSCROWN

**PROPERTIES** 

DRAWING TITLE

SCALE

DRAWING

STATUS

JOB No

SHOWN ARE INDICATIVE AND FOR GUIDANCE, FINAL DESIGN TO

Ainsley Gommon Architects Ltd. Registered in England & Wales No. 4187948
Registered Office: 1 Price Street, Hamilton Square, Birkenhead CH41 6JN

PRINTED: 06/01/2023 17:19:06