




1 | SITE - GROUND FLOOR - LEVELS

SCALE: 1 : 200

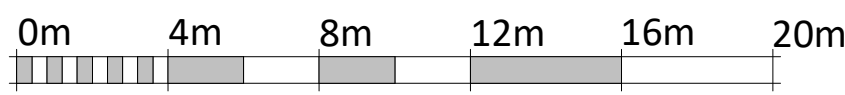

VISUAL SCALE 1:200 @ A1

B	CHANGES FOLLOWING LANDSCAPE PLAN	24/01/23	IO
A	RETAINING WALL ADDED, PLOT 7-16 RAISED, BIN STORE ALTERED, SHEET CHANGED TO A1, FRONT FOOTPATH ALTERED, ROAD NAME ADDED, CANOPY TRELLIS ADDED AND FLOOD BASIN UPDATED	16/01/23	IO

REV	DESCRIPTION	DATE	BY

THIS DRAWING IS THE COPYRIGHT OF AINSLEY GOMMON ARCHITECTS. CHECK ALL DIMENSIONS ON SITE. DISCREPANCIES TO BE NOTIFIED TO ARCHITECT. ELEMENTS OF STRUCTURE SHOWN ARE INDICATIVE AND FOR GUIDANCE. FINAL DESIGN TO BE AS STRUCTURAL ENGINEERS DETAILS AND SPECIFICATION. DO NOT SCALE FROM THIS DRAWING. WORK TO FIGURED DIMENSIONS ONLY.

PROJECT

SITE AT BONTNEWYDD
for KINGSCROWN
PROPERTIES

DRAWING TITLE

SITE PLAN - LEVELS

SCALE	DATE	DRAWN	CHECKED
1 : 200 @ A1	06/01/23	IO	SV

DRAWING STATUS	PRELIMINARY

JOB No	DRAWING No	REVISION
C1104	007	B



THE OLD POLICE STATION, 15 GLYNIE WAY, HAWARDEN, CH5 3NS
Tel: 01244 537 100 | wales@agarchitects.co.uk | www.agarchitects.co.uk
Ainsley Gommon Architects Ltd. Registered in England & Wales No. 4187948
Registered Office: 1 Price Street, Hamilton Square, Birkenhead CH41 6JN

PRINTED: 24/01/2023 10:14:59