



GROUND FLOOR

SCALE: 1 : 50

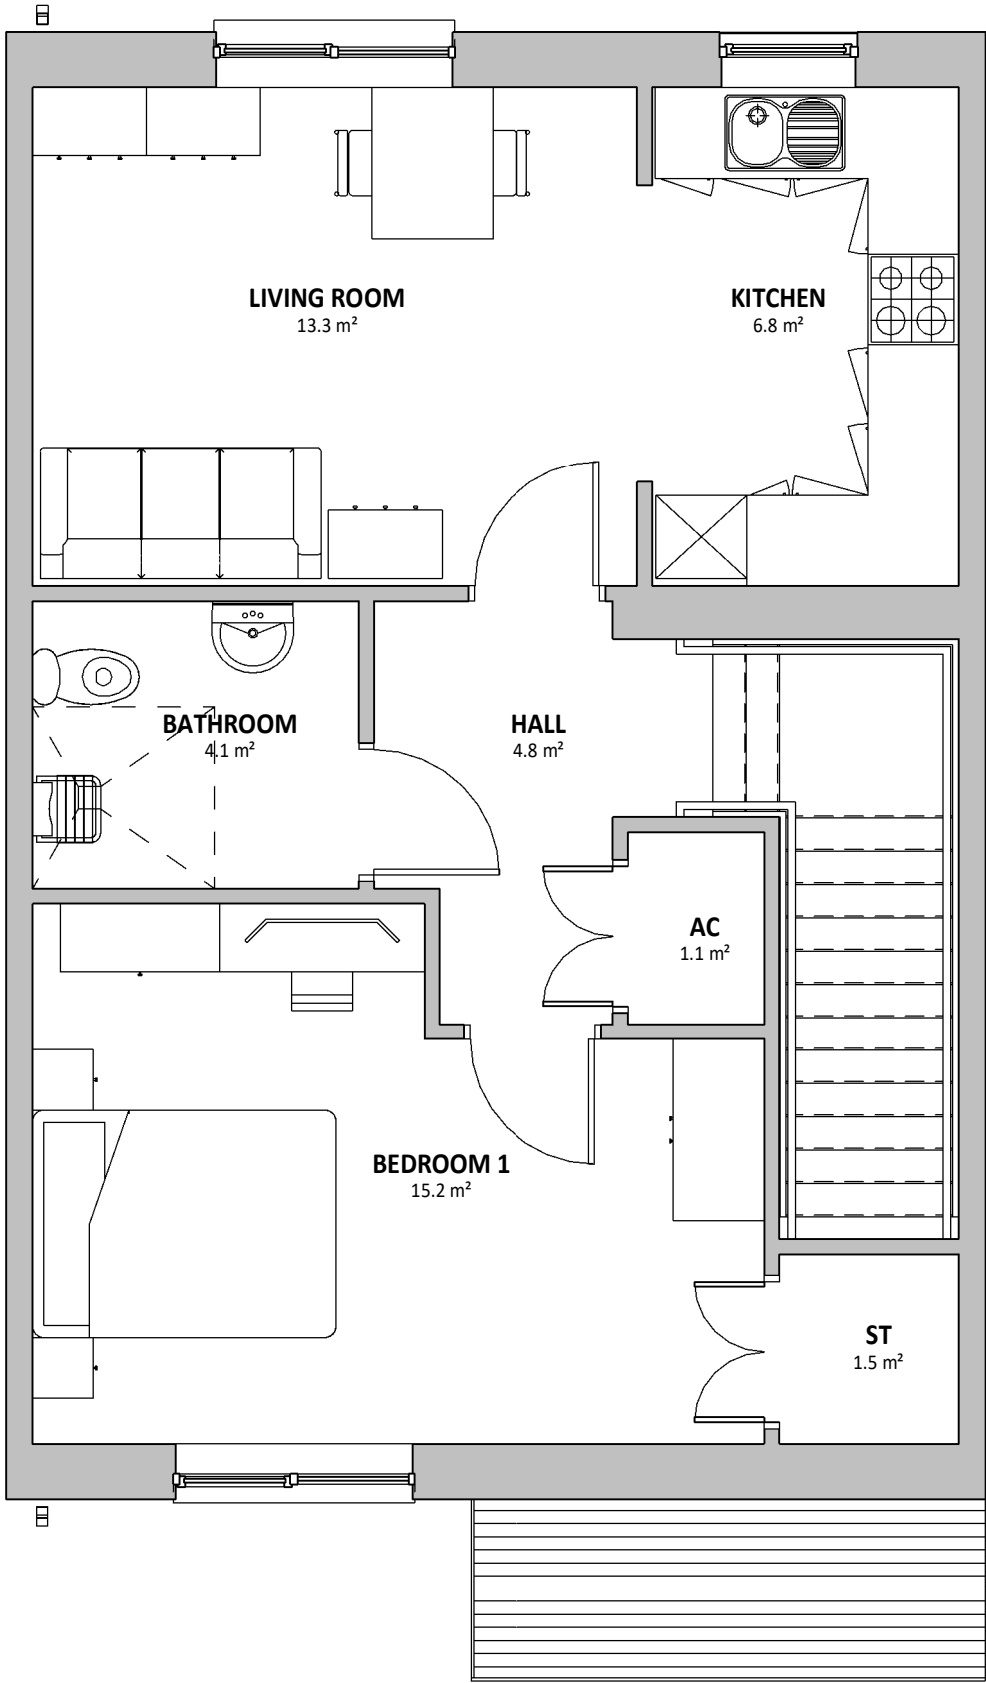

FIRST FLOOR

SCALE: 1 : 50

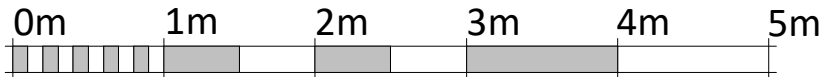

VISUAL SCALE 1:50 @ A3

Area Schedule (GIA) 2P1B	
Level	Area

01 - FIRST FLOOR	54.9 m ²
00 - GROUND FLOOR	54.9 m ²

PLOT - 13-14

A	CANOPY TRELLIS ADDED	16/01/23	TA
REV	DESCRIPTION	DATE	BY

THIS DRAWING IS THE COPYRIGHT OF AINSLEY GOMMON ARCHITECTS. CHECK ALL DIMENSIONS ON SITE. DISCREPANCIES TO BE NOTIFIED TO ARCHITECT. ELEMENTS OF STRUCTURE SHOWN ARE INDICATIVE AND FOR GUIDANCE. FINAL DESIGN TO BE AS STRUCTURAL ENGINEERS DETAILS AND SPECIFICATION. DO NOT SCALE FROM THIS DRAWING. WORK TO FIGURED DIMENSIONS ONLY.

PROJECT
SITE AT BONTNEWYDD
for KINGSCROWN
PROPERTIES

DRAWING TITLE
2P1B FLAT - GROUND
FLOOR AND FIRST FLOOR
MID (HANDED)

SCALE	DATE	DRAWN	CHECKED
1 : 50 @A3	03/01/23	TA	SV

DRAWING
STATUS PRELIMINARY

JOB No	DRAWING No	REVISION
C1104	012	A

AG

AINSLEY GOMMON
ARCHITECTS

THE OLD POLICE STATION, 15 GLYNNE WAY, HAWARDEN, CH5 3NS
Tel: 01244 537 100 | wales@agarchitects.co.uk | www.agarchitects.co.uk

Ainsley Gomon Architects Ltd. Registered in England & Wales No.4187948
Registered Office: 1 Price Street, Hamilton Square, Birkenhead CH41 6JN

PRINTED: 16/01/2023 12:12:15

A3