



HOUSING KEY

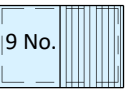

4P2B HOUSE


PLOT NO.

26, 27, 28, 29, 30, 31,  
32, 33, 34.

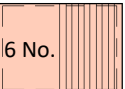


4P3B SPLIT LEVEL  
HOUSE

7, 8, 9, 10, 11, 12.

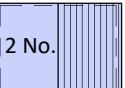


5P3B SIDE ENTRY  
HOUSE

25, 35.

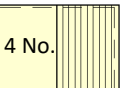


5P3B WIDE HOUSE  
SPLIT LEVEL

3, 4, 5, 6.

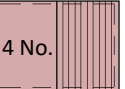

5P3B SPLIT LEVEL  
HOUSE


13, 14, 15, 16.

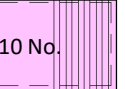

2P1B WALK UP  
APARTMENT

1, 2, 17-24.

**TOTAL:**  
35no. UNITS

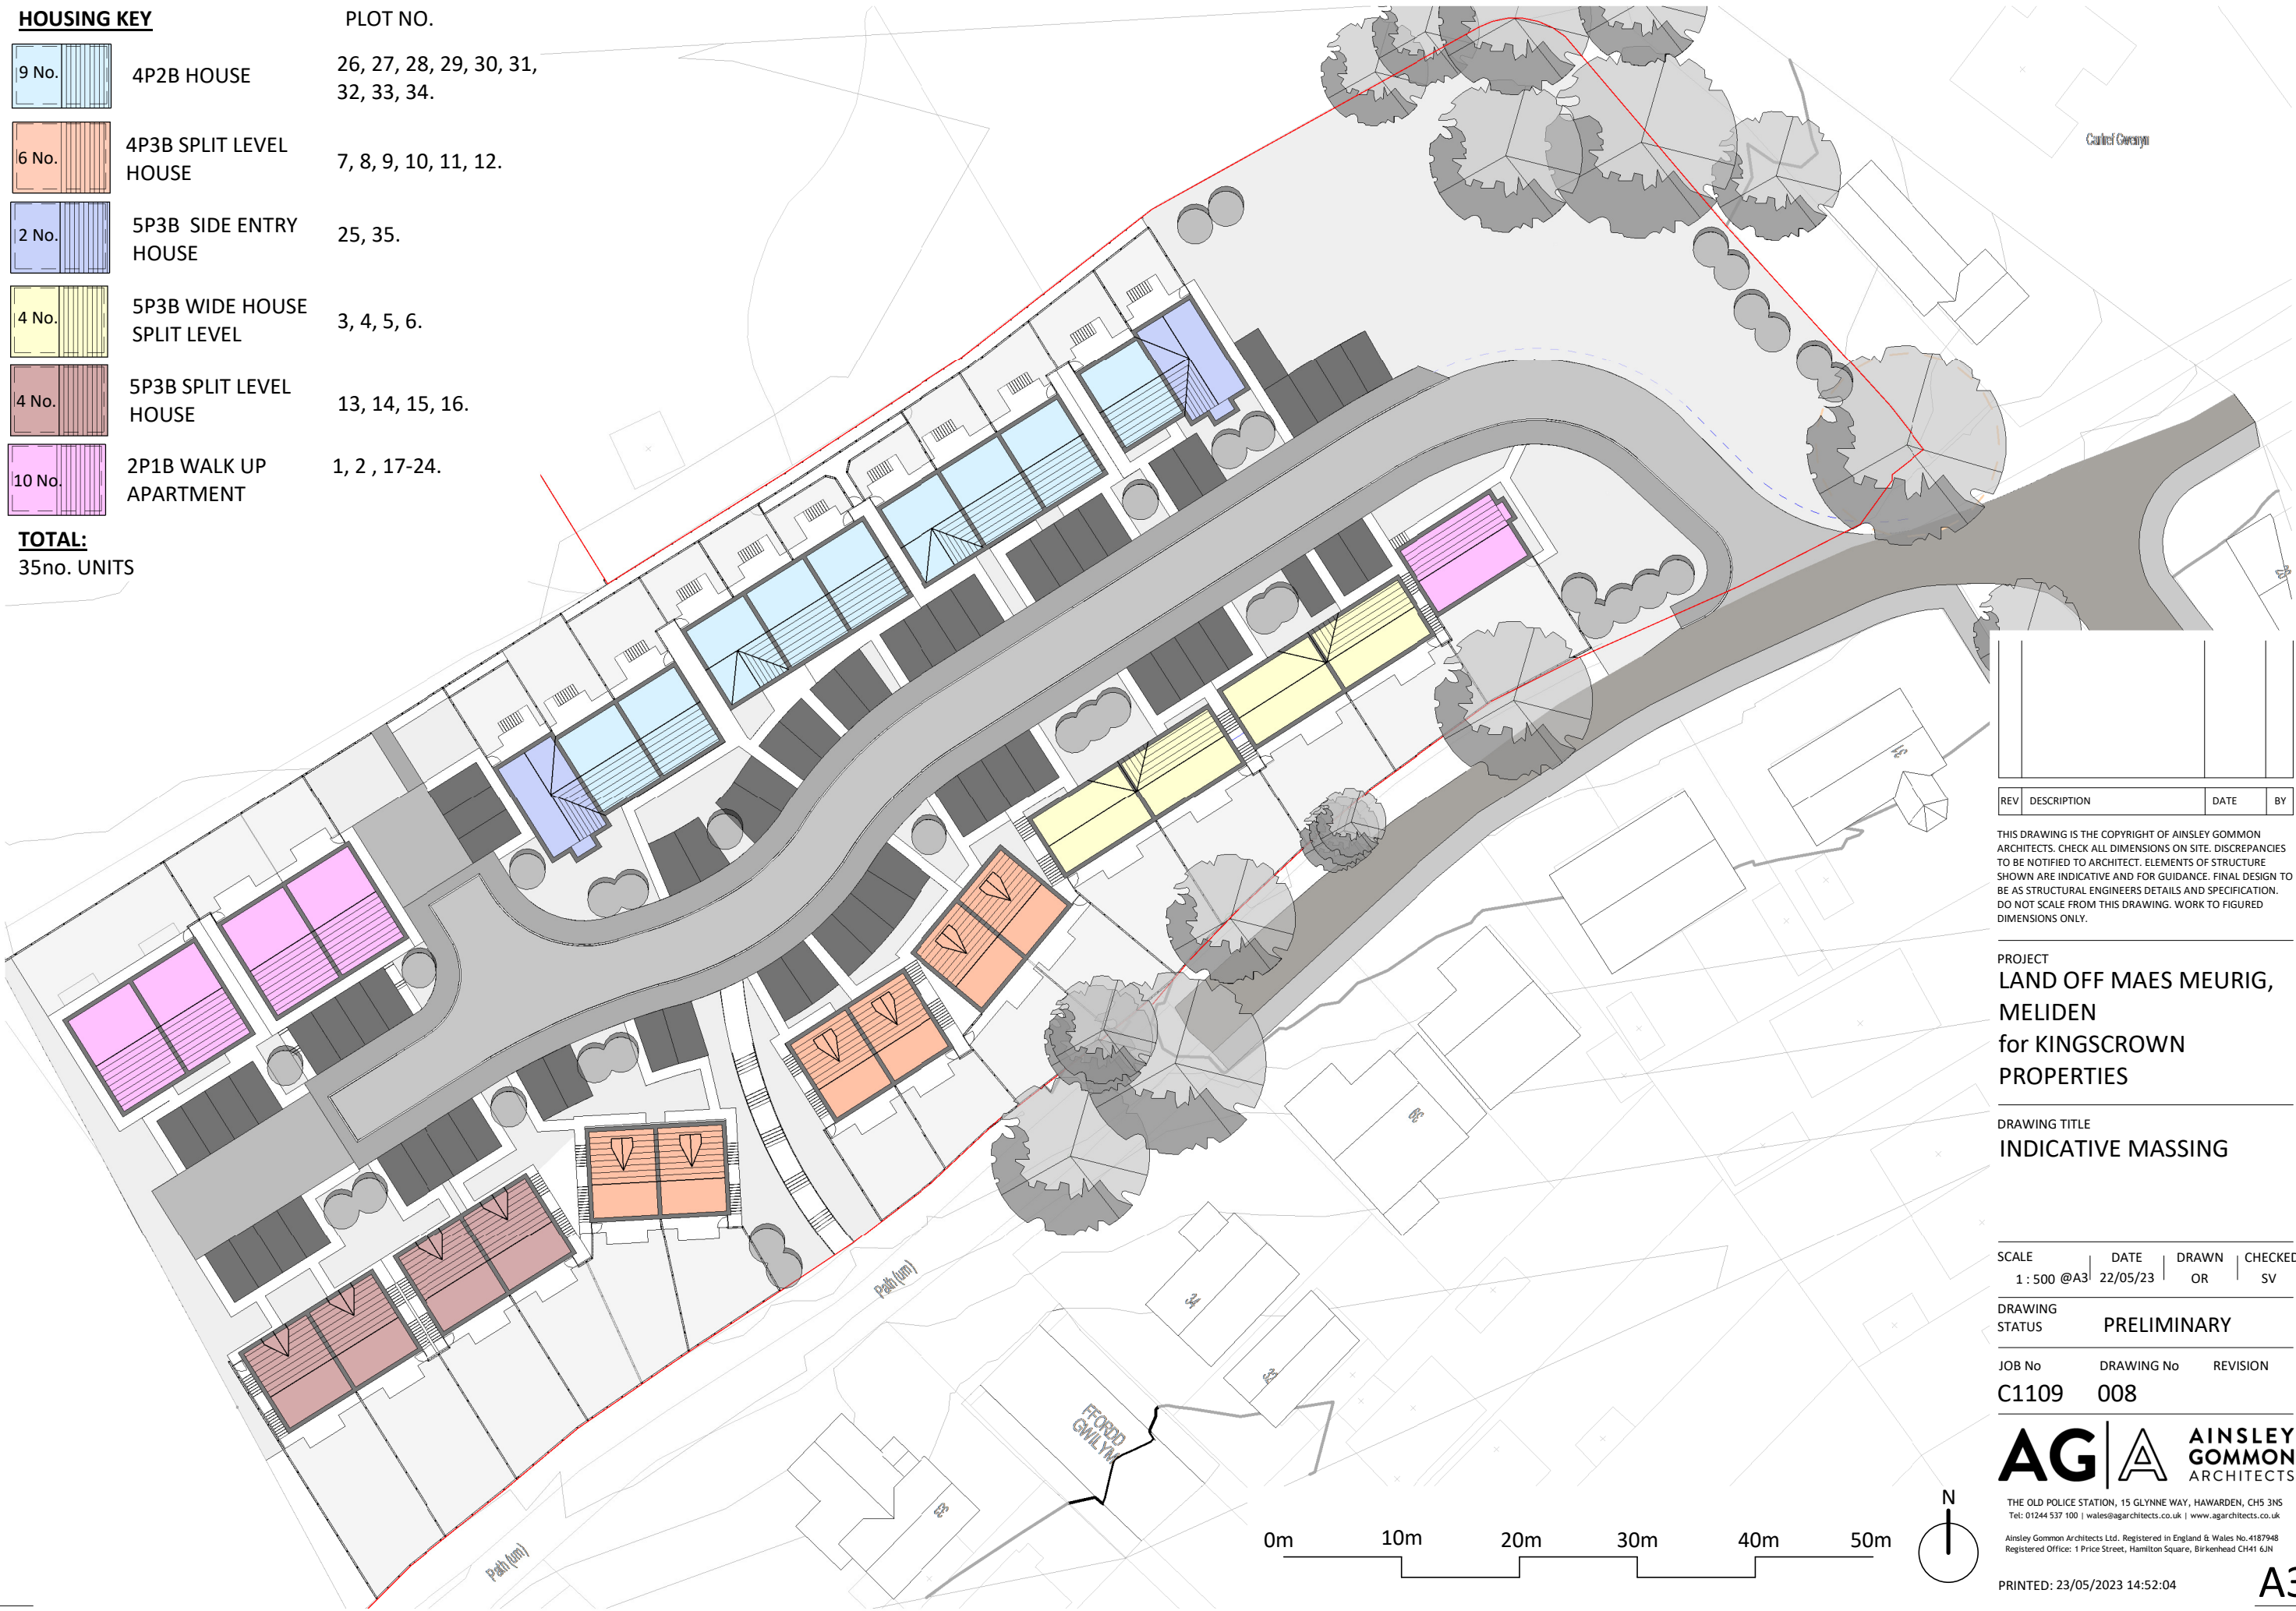

REV	DESCRIPTION	DATE	BY

THIS DRAWING IS THE COPYRIGHT OF AINSLEY GOMMON ARCHITECTS. CHECK ALL DIMENSIONS ON SITE. DISCREPANCIES TO BE NOTIFIED TO ARCHITECT. ELEMENTS OF STRUCTURE SHOWN ARE INDICATIVE AND FOR GUIDANCE. FINAL DESIGN TO BE AS STRUCTURAL ENGINEERS DETAILS AND SPECIFICATION. DO NOT SCALE FROM THIS DRAWING. WORK TO FIGURED DIMENSIONS ONLY.

PROJECT  
**LAND OFF MAES MEURIG,  
MELIDEN**  
for **KINGSCROWN  
PROPERTIES**

DRAWING TITLE  
**INDICATIVE MASSING**

SCALE 1 : 500 @A3	DATE 22/05/23	DRAWN OR	CHECKED SV
DRAWING STATUS	PRELIMINARY		
JOB No C1109	DRAWING No 008	REVISION	

**AG**

**AINSLEY  
GOMMON  
ARCHITECTS**

THE OLD POLICE STATION, 15 GLYNNE WAY, HAWARDEN, CH5 3NS  
Tel: 01244 537 100 | wales@agarchitects.co.uk | www.agarchitects.co.uk

Ainsley Gommon Architects Ltd. Registered in England & Wales No. 4187948  
Registered Office: 1 Price Street, Hamilton Square, Birkenhead CH41 6JN

PRINTED: 23/05/2023 14:52:04